


H2R

H2R Engineering, Inc.
4400 Leeds Avenue Suite 450
Charleston, SC 29405-7547
(843) 514-3700

NO.	DESCRIPTION	DATE	APP'D. BY
REVISIONS			

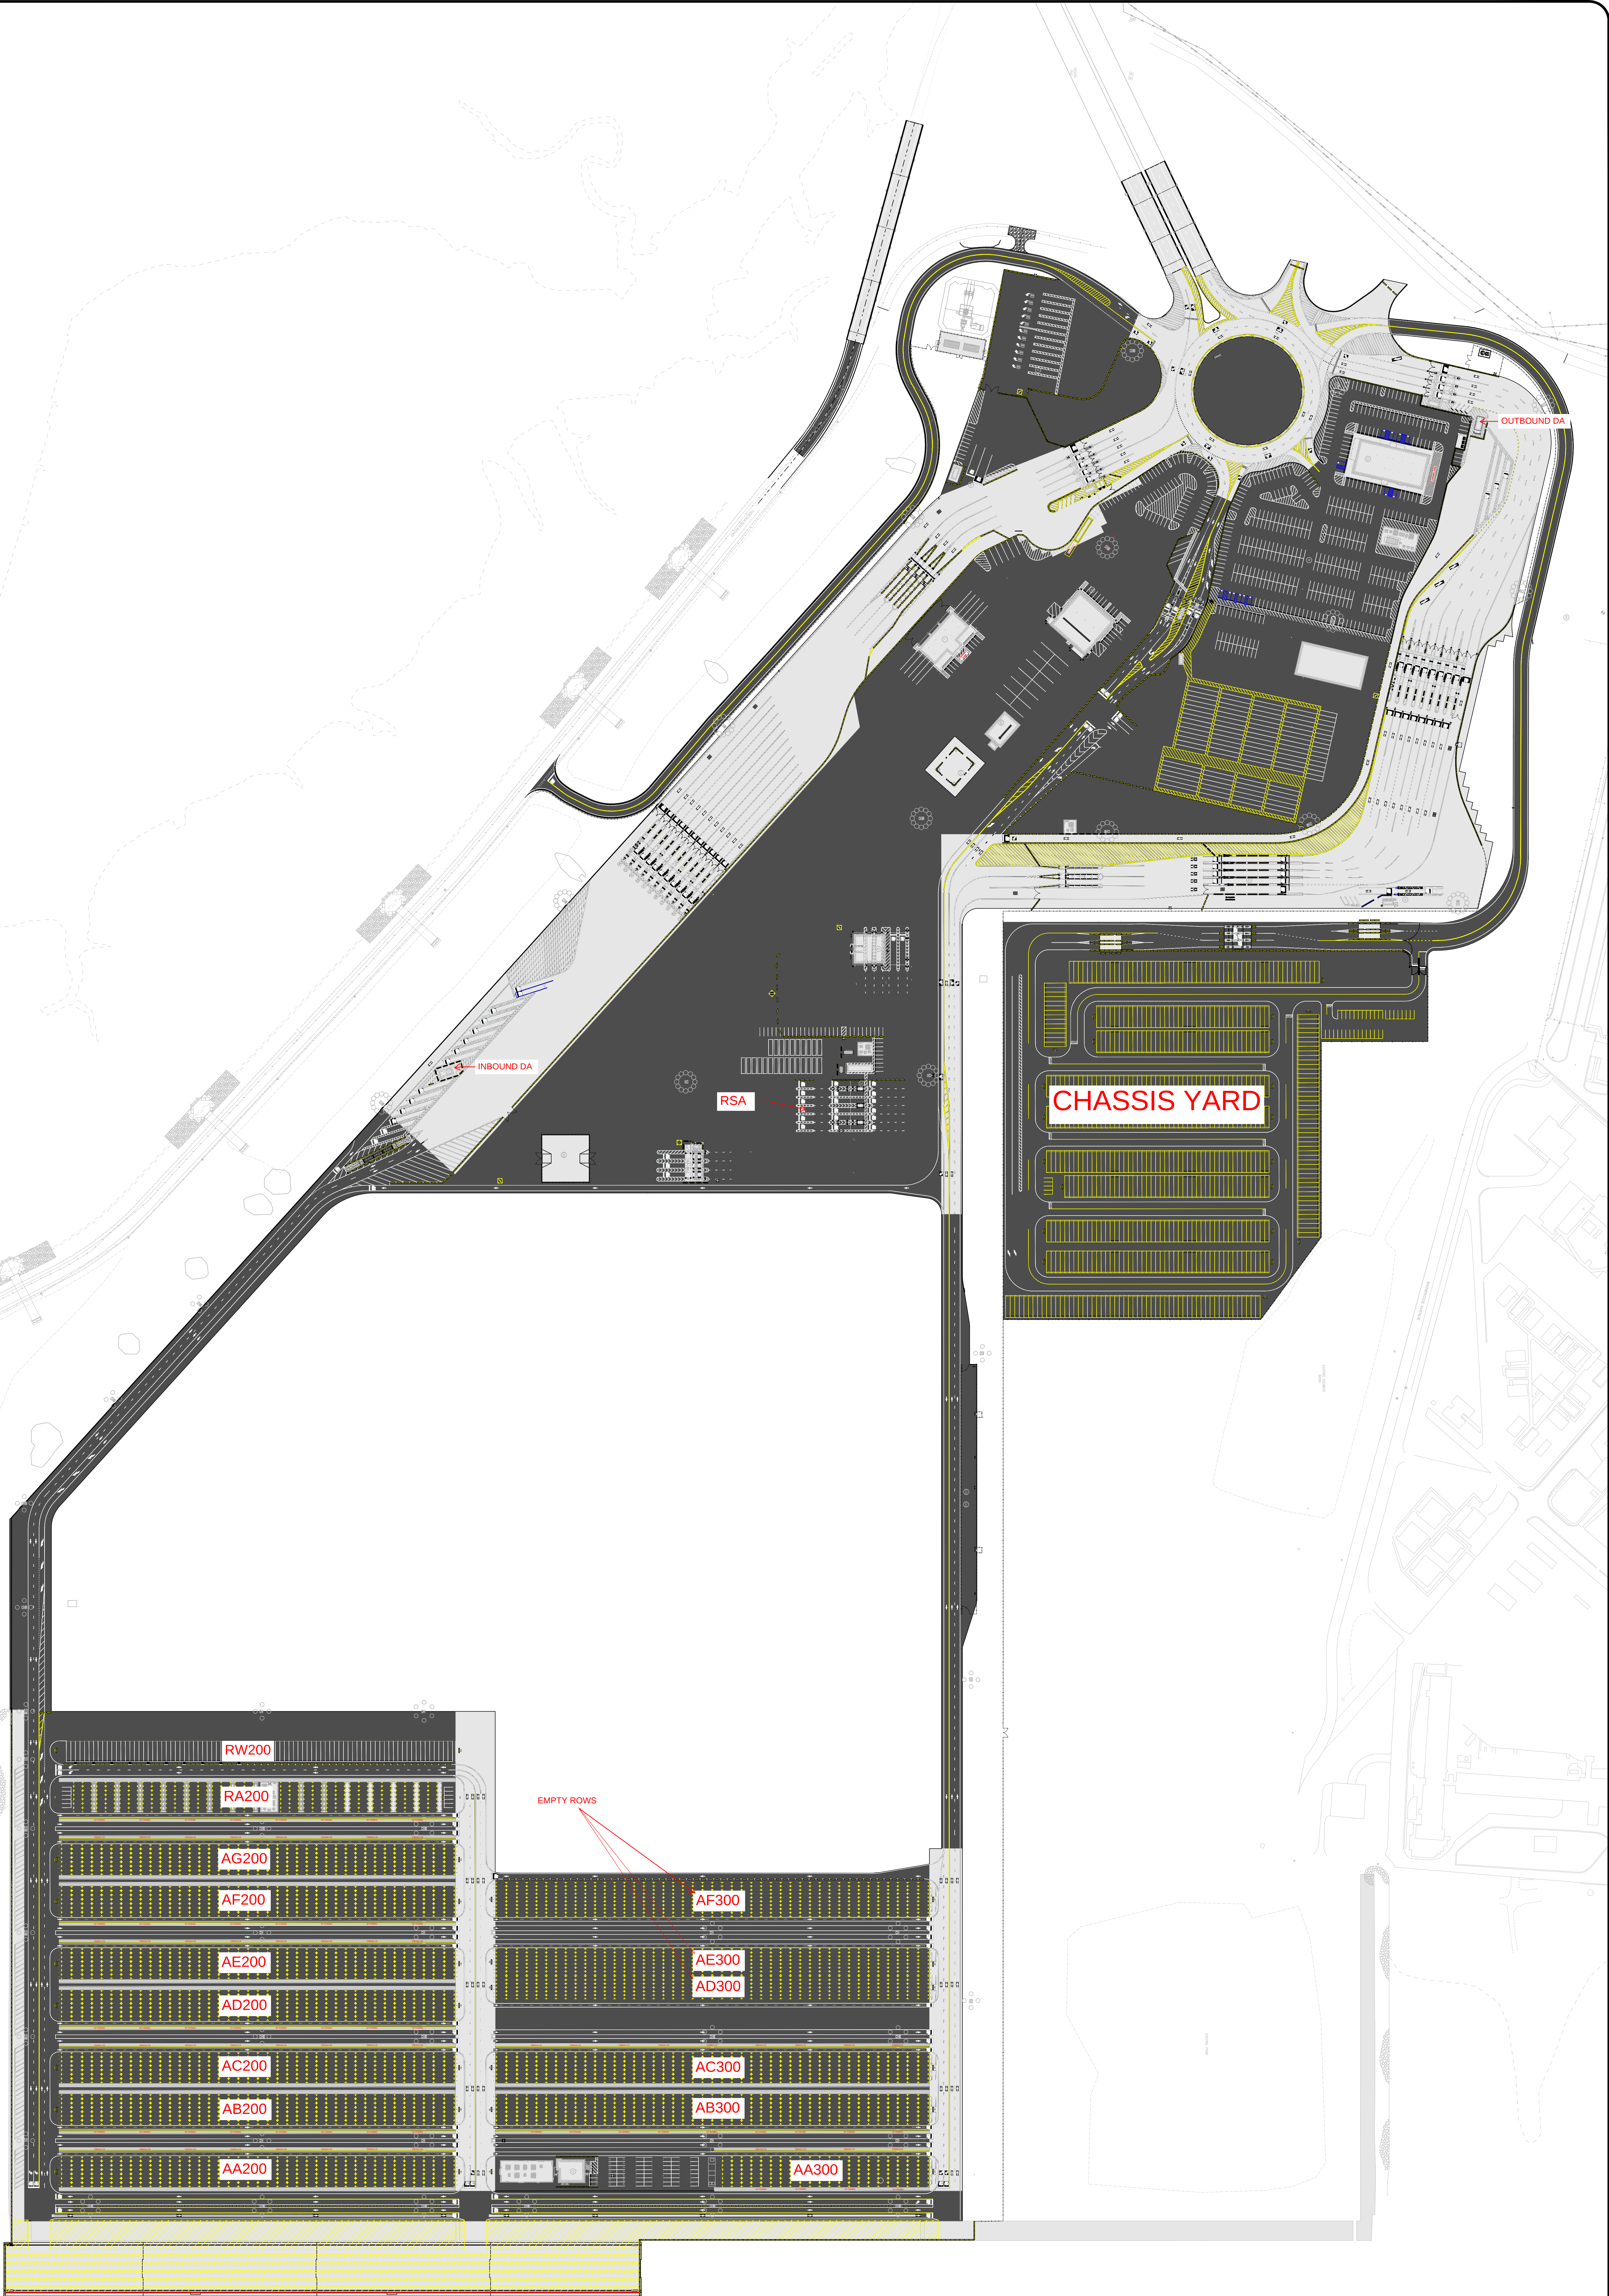

FILE NAME	South Carolina PORTS AUTHORITY		
	HUGH K. LEATHERMAN, SR. TERMINAL		ENGINEERING DEPARTMENT P.O. BOX 22287 CHARLESTON, SC 29413 Ph. (843)856-7048 FAX (843)856-7067
	HLT PHASE 1 SITE PLAN		
DATE	APRIL 2021		
SCALE	GRAPHIC		
PROJECT NUMBER			
DRAWN BY	JLH		
CHECKED BY			
APPROVED BY			
SHEET NUMBER	01		
REVISION NO.			